


Monroe Fluid Technology 36 Draffin Rd.

BOX 606

3/14/2007

NOTE:
All buildings are sprinklered with one FD Connection on Bldg. A that supplies all three sprinkler systems.

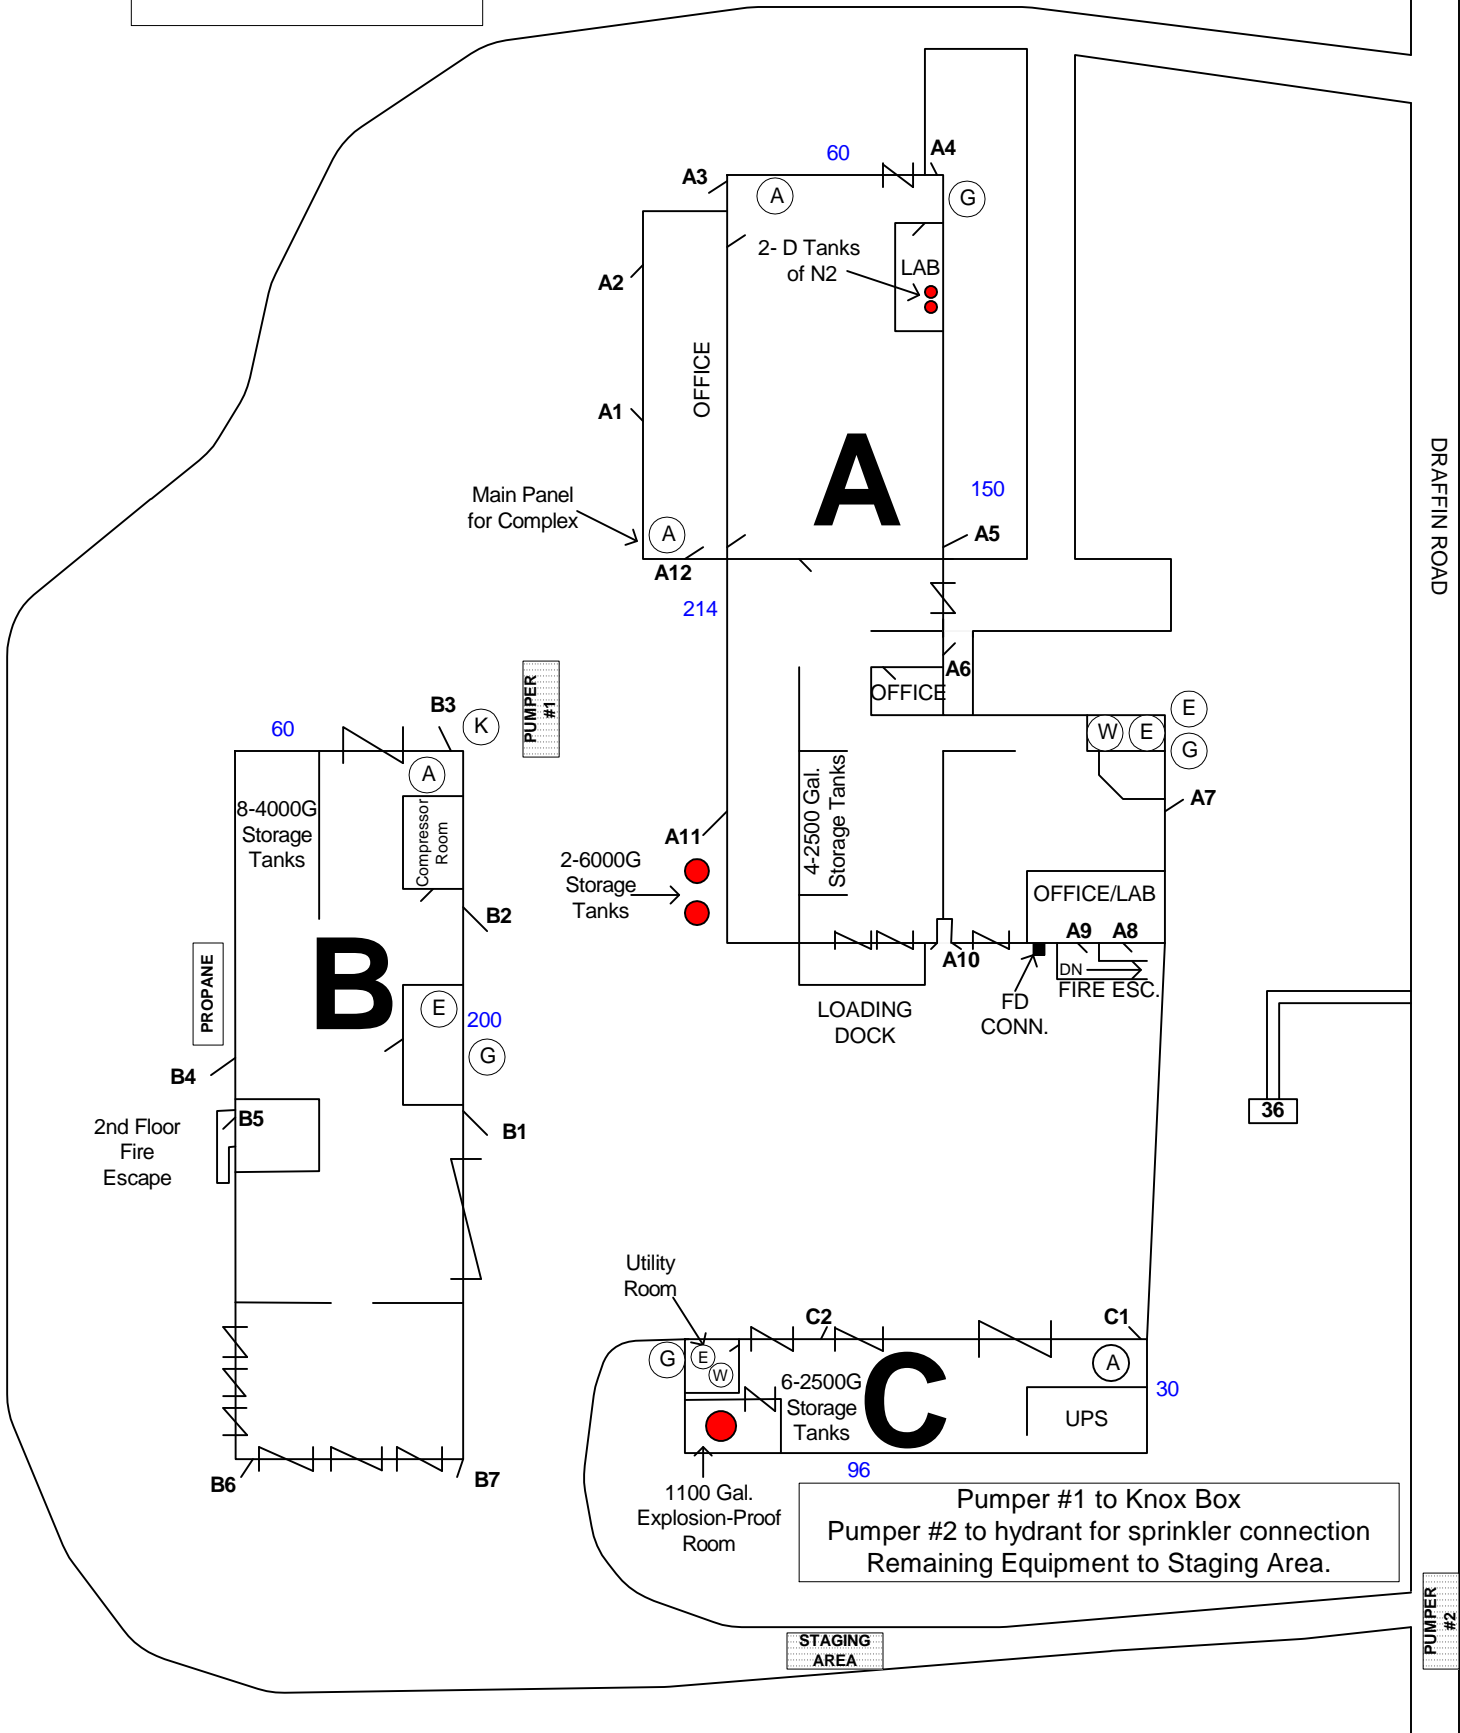

DRAFFIN ROAD

PUMPER #2

Pumper #1 to Knox Box
Pumper #2 to hydrant for sprinkler connection
Remaining Equipment to Staging Area.

STAGING AREA